

B 17/02/10 First Issue: Manhole Revised
 Revision Notes:



Client: BSBCC


Project: Sun Bear Conservation Centre

Drawing: Biogas
 Section C-C and Plan
 Proposed

No: 0706 - 09 - 132 Rev: B

Scale: 1:20 @ A3 Date: Aug 09

Status: FOR CONSTRUCTION

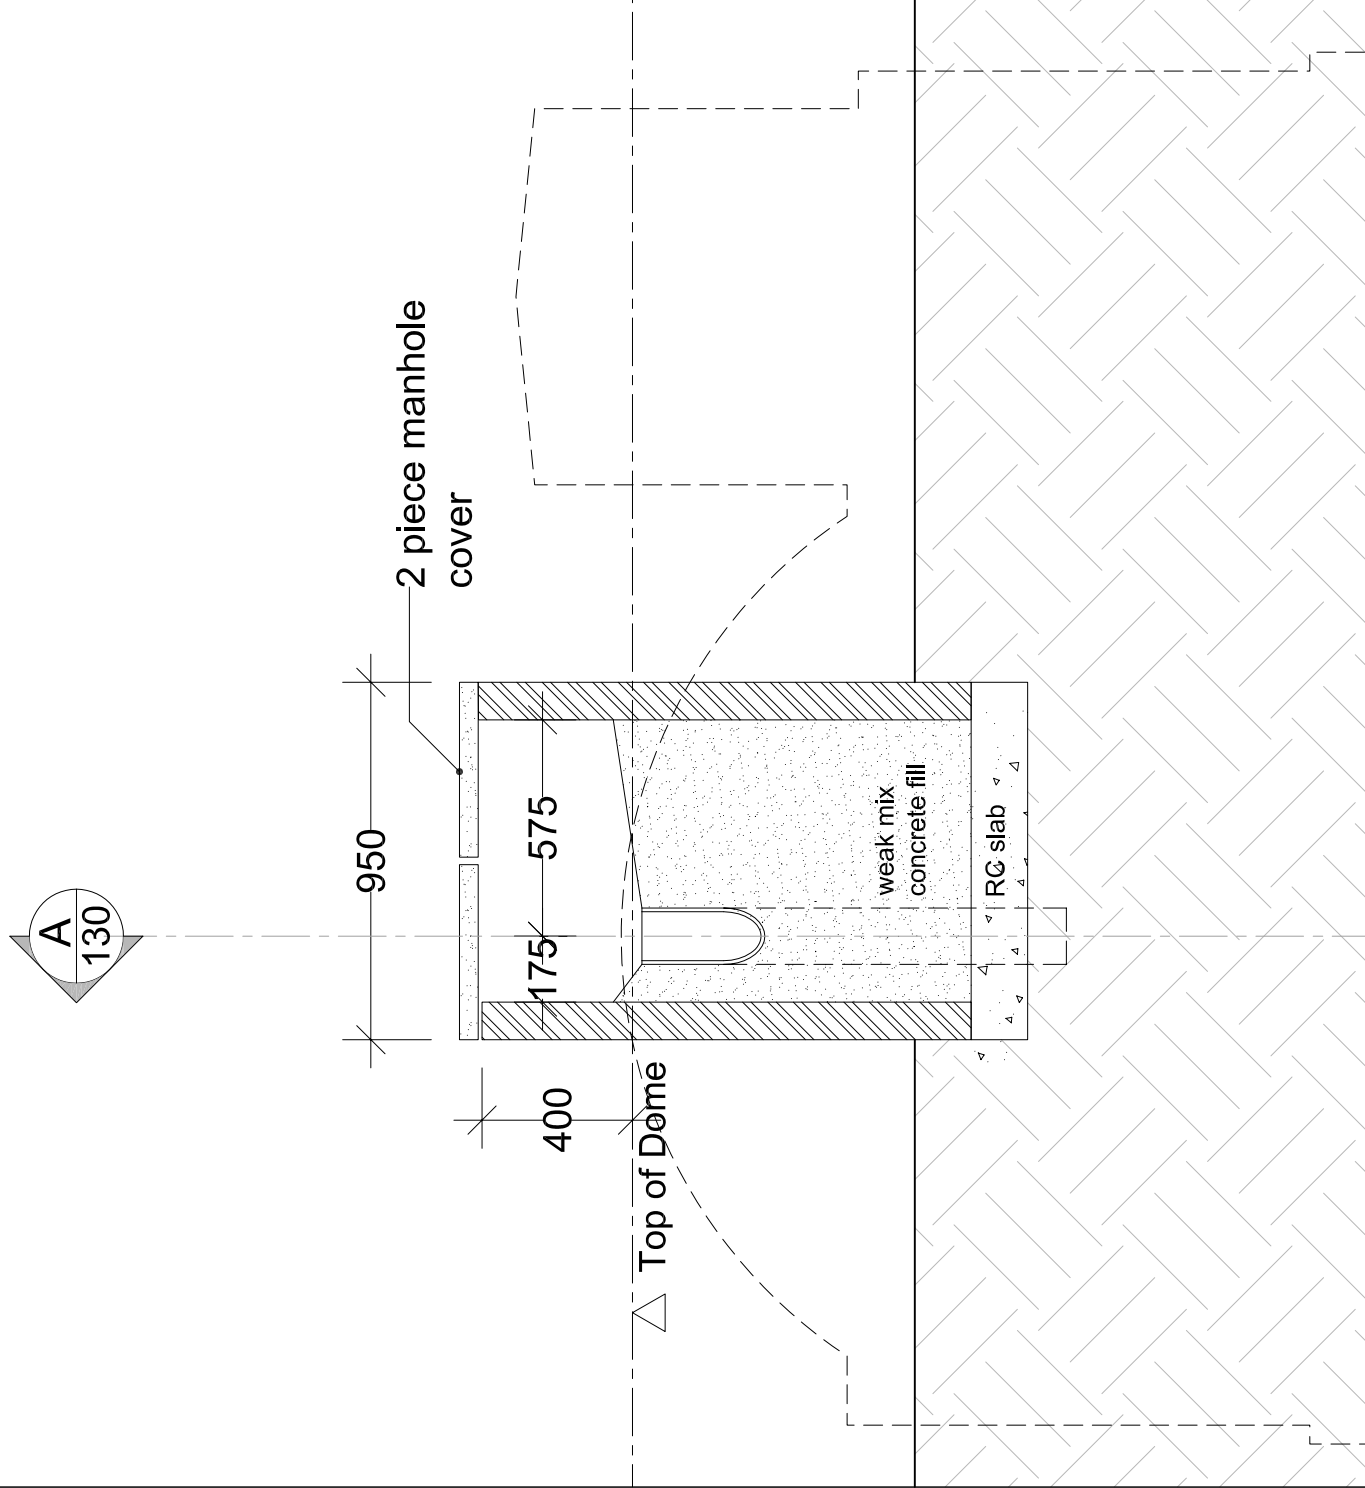

1 Section C-C
 Scale 1:20

1 Plan
 Scale 1:20