



NOTES

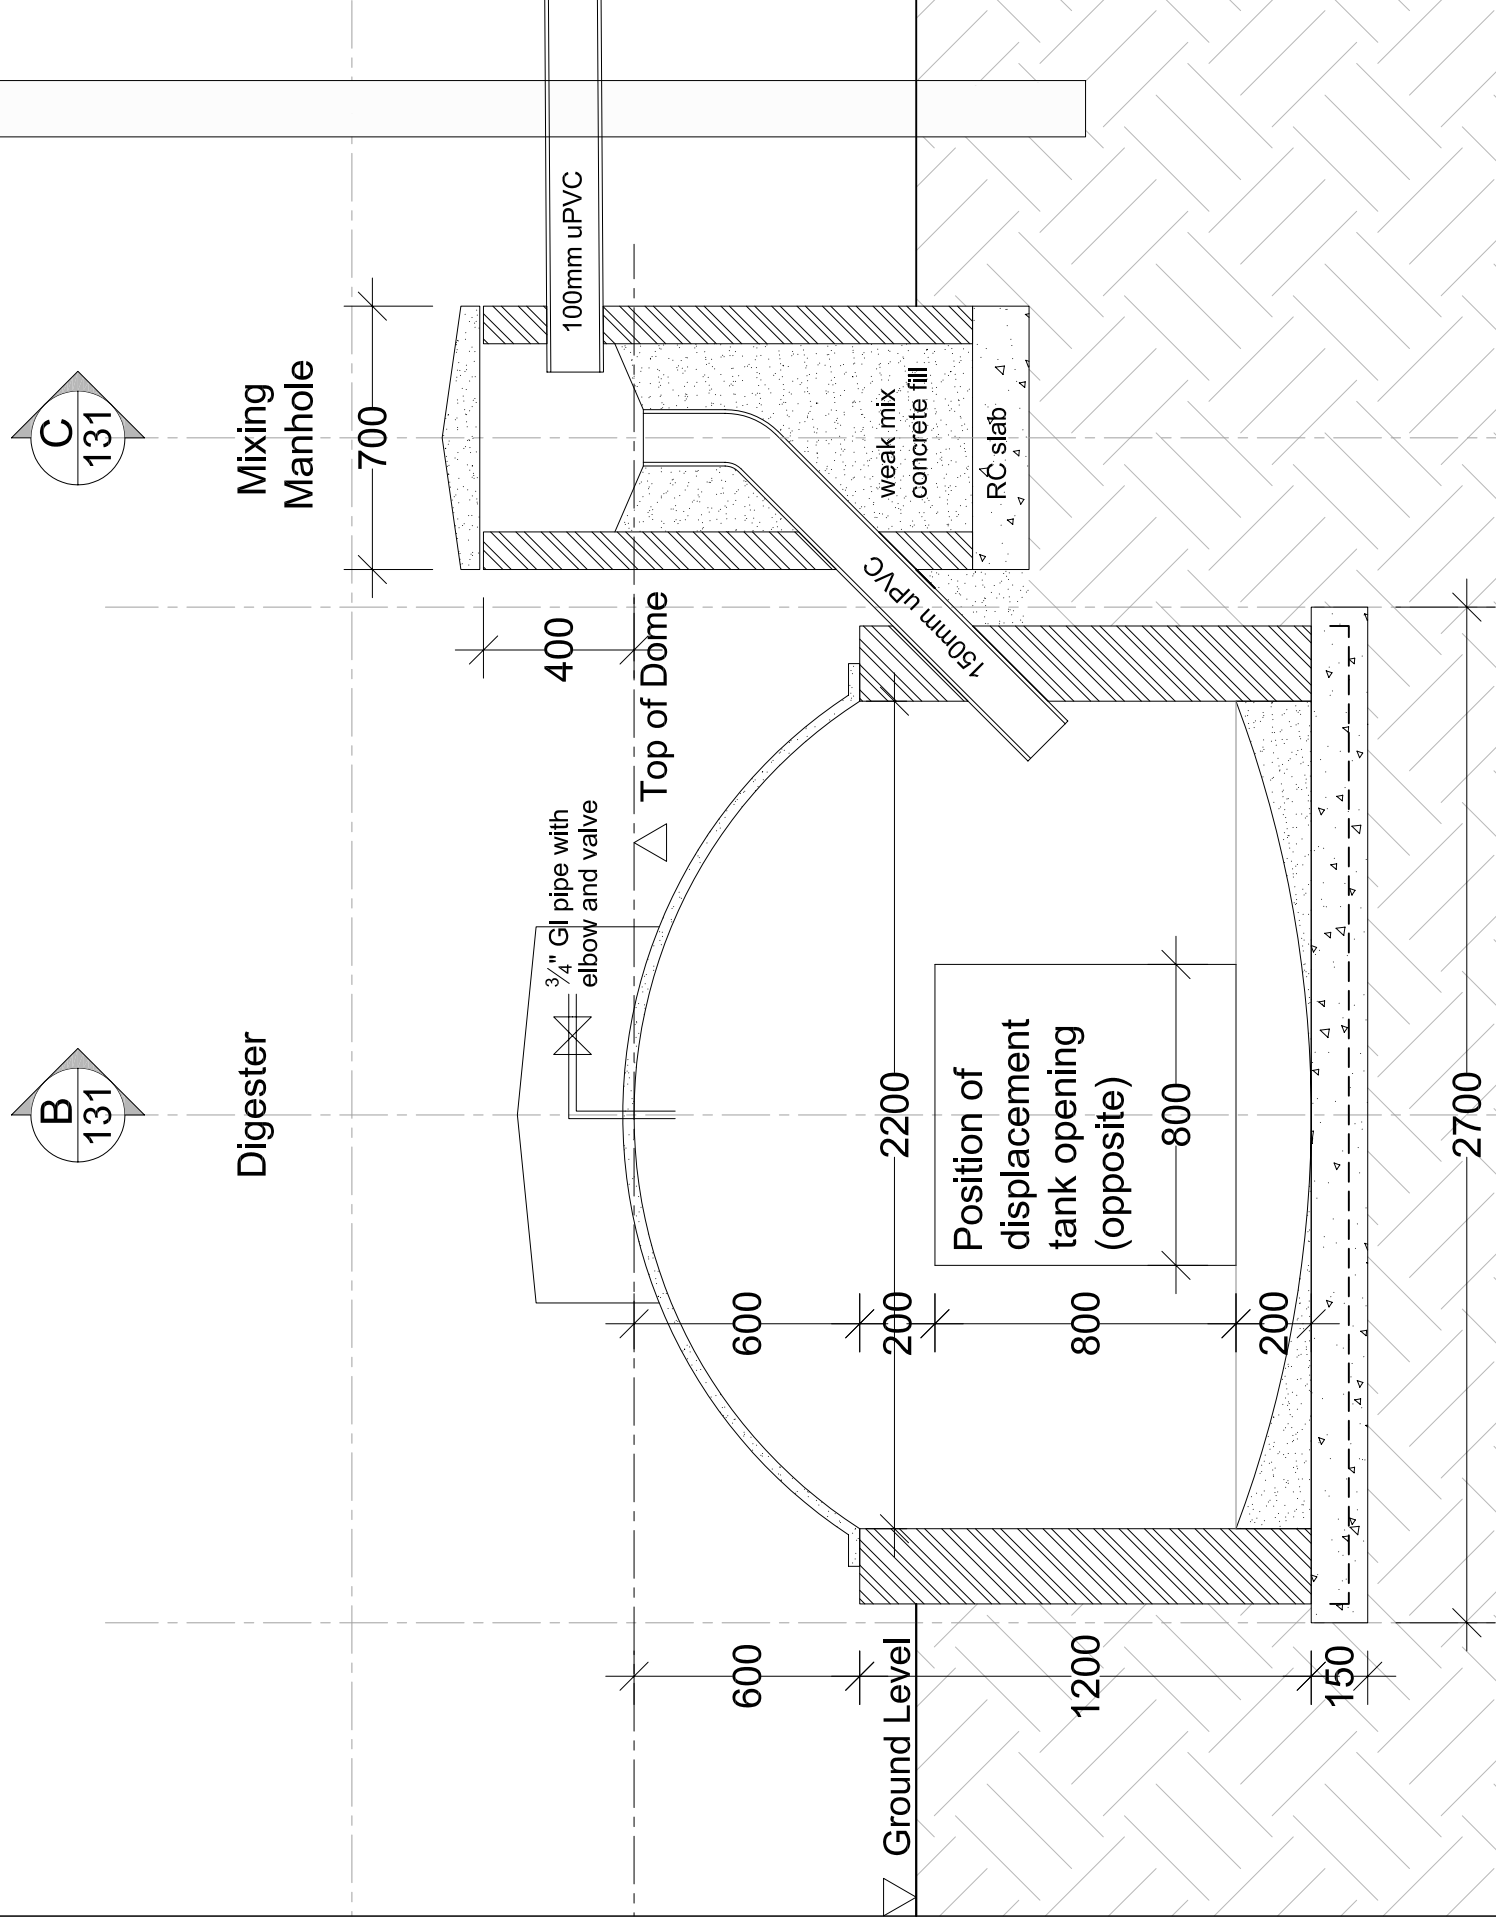

1 Section A-A
Scale 1:20

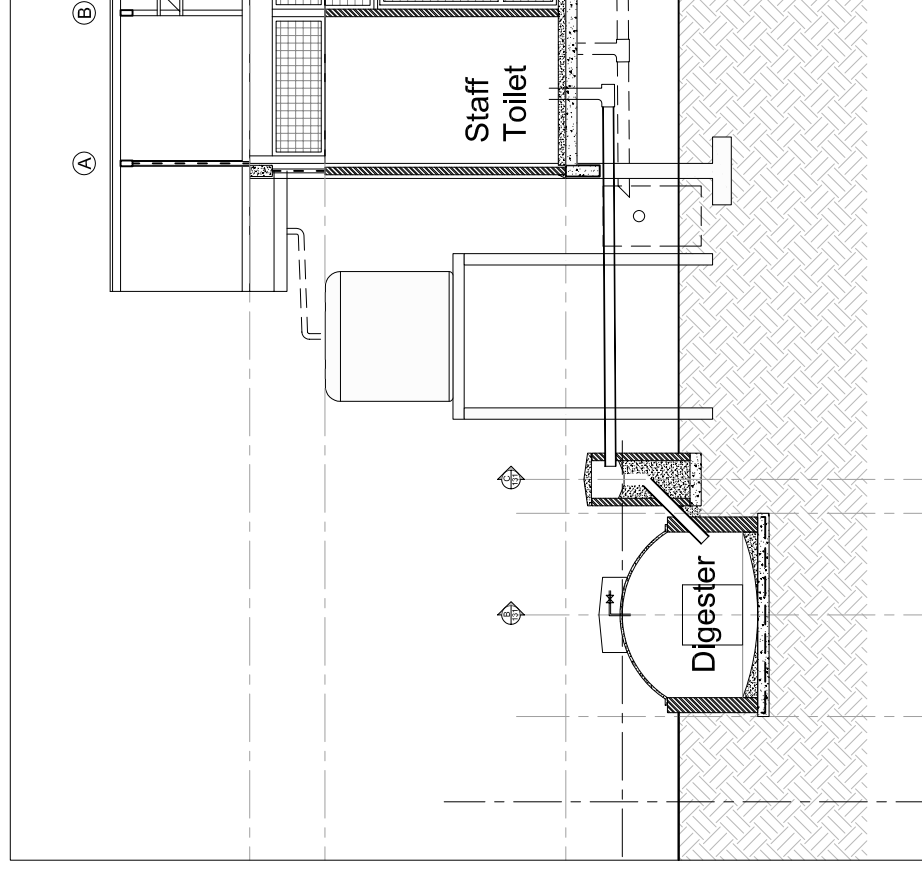

2 Section A-A
Scale 1:100

B 17/02/10 Manhole Revised
A 14/09/09 First Issue
Revision Notes:



Client:	BSBCC
Project:	Sun Bear Conservation Centre
Drawing:	Biogas Setion A-A Proposed
No:	0706 - 09 - 130
Rev:	B
Scale:	1:20 @ A3
Date:	Aug 09
Status:	FOR CONSTRUCTION